

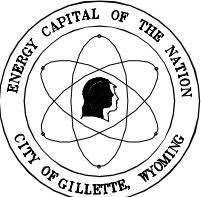


T:\Projects\22241713_Gillette_Stormwater\Sub_00\0_CAD_000\05_Working_Files\Rail-Pond_Volumes\GILLETTE\Orig\BAM\Trib 504.dwg

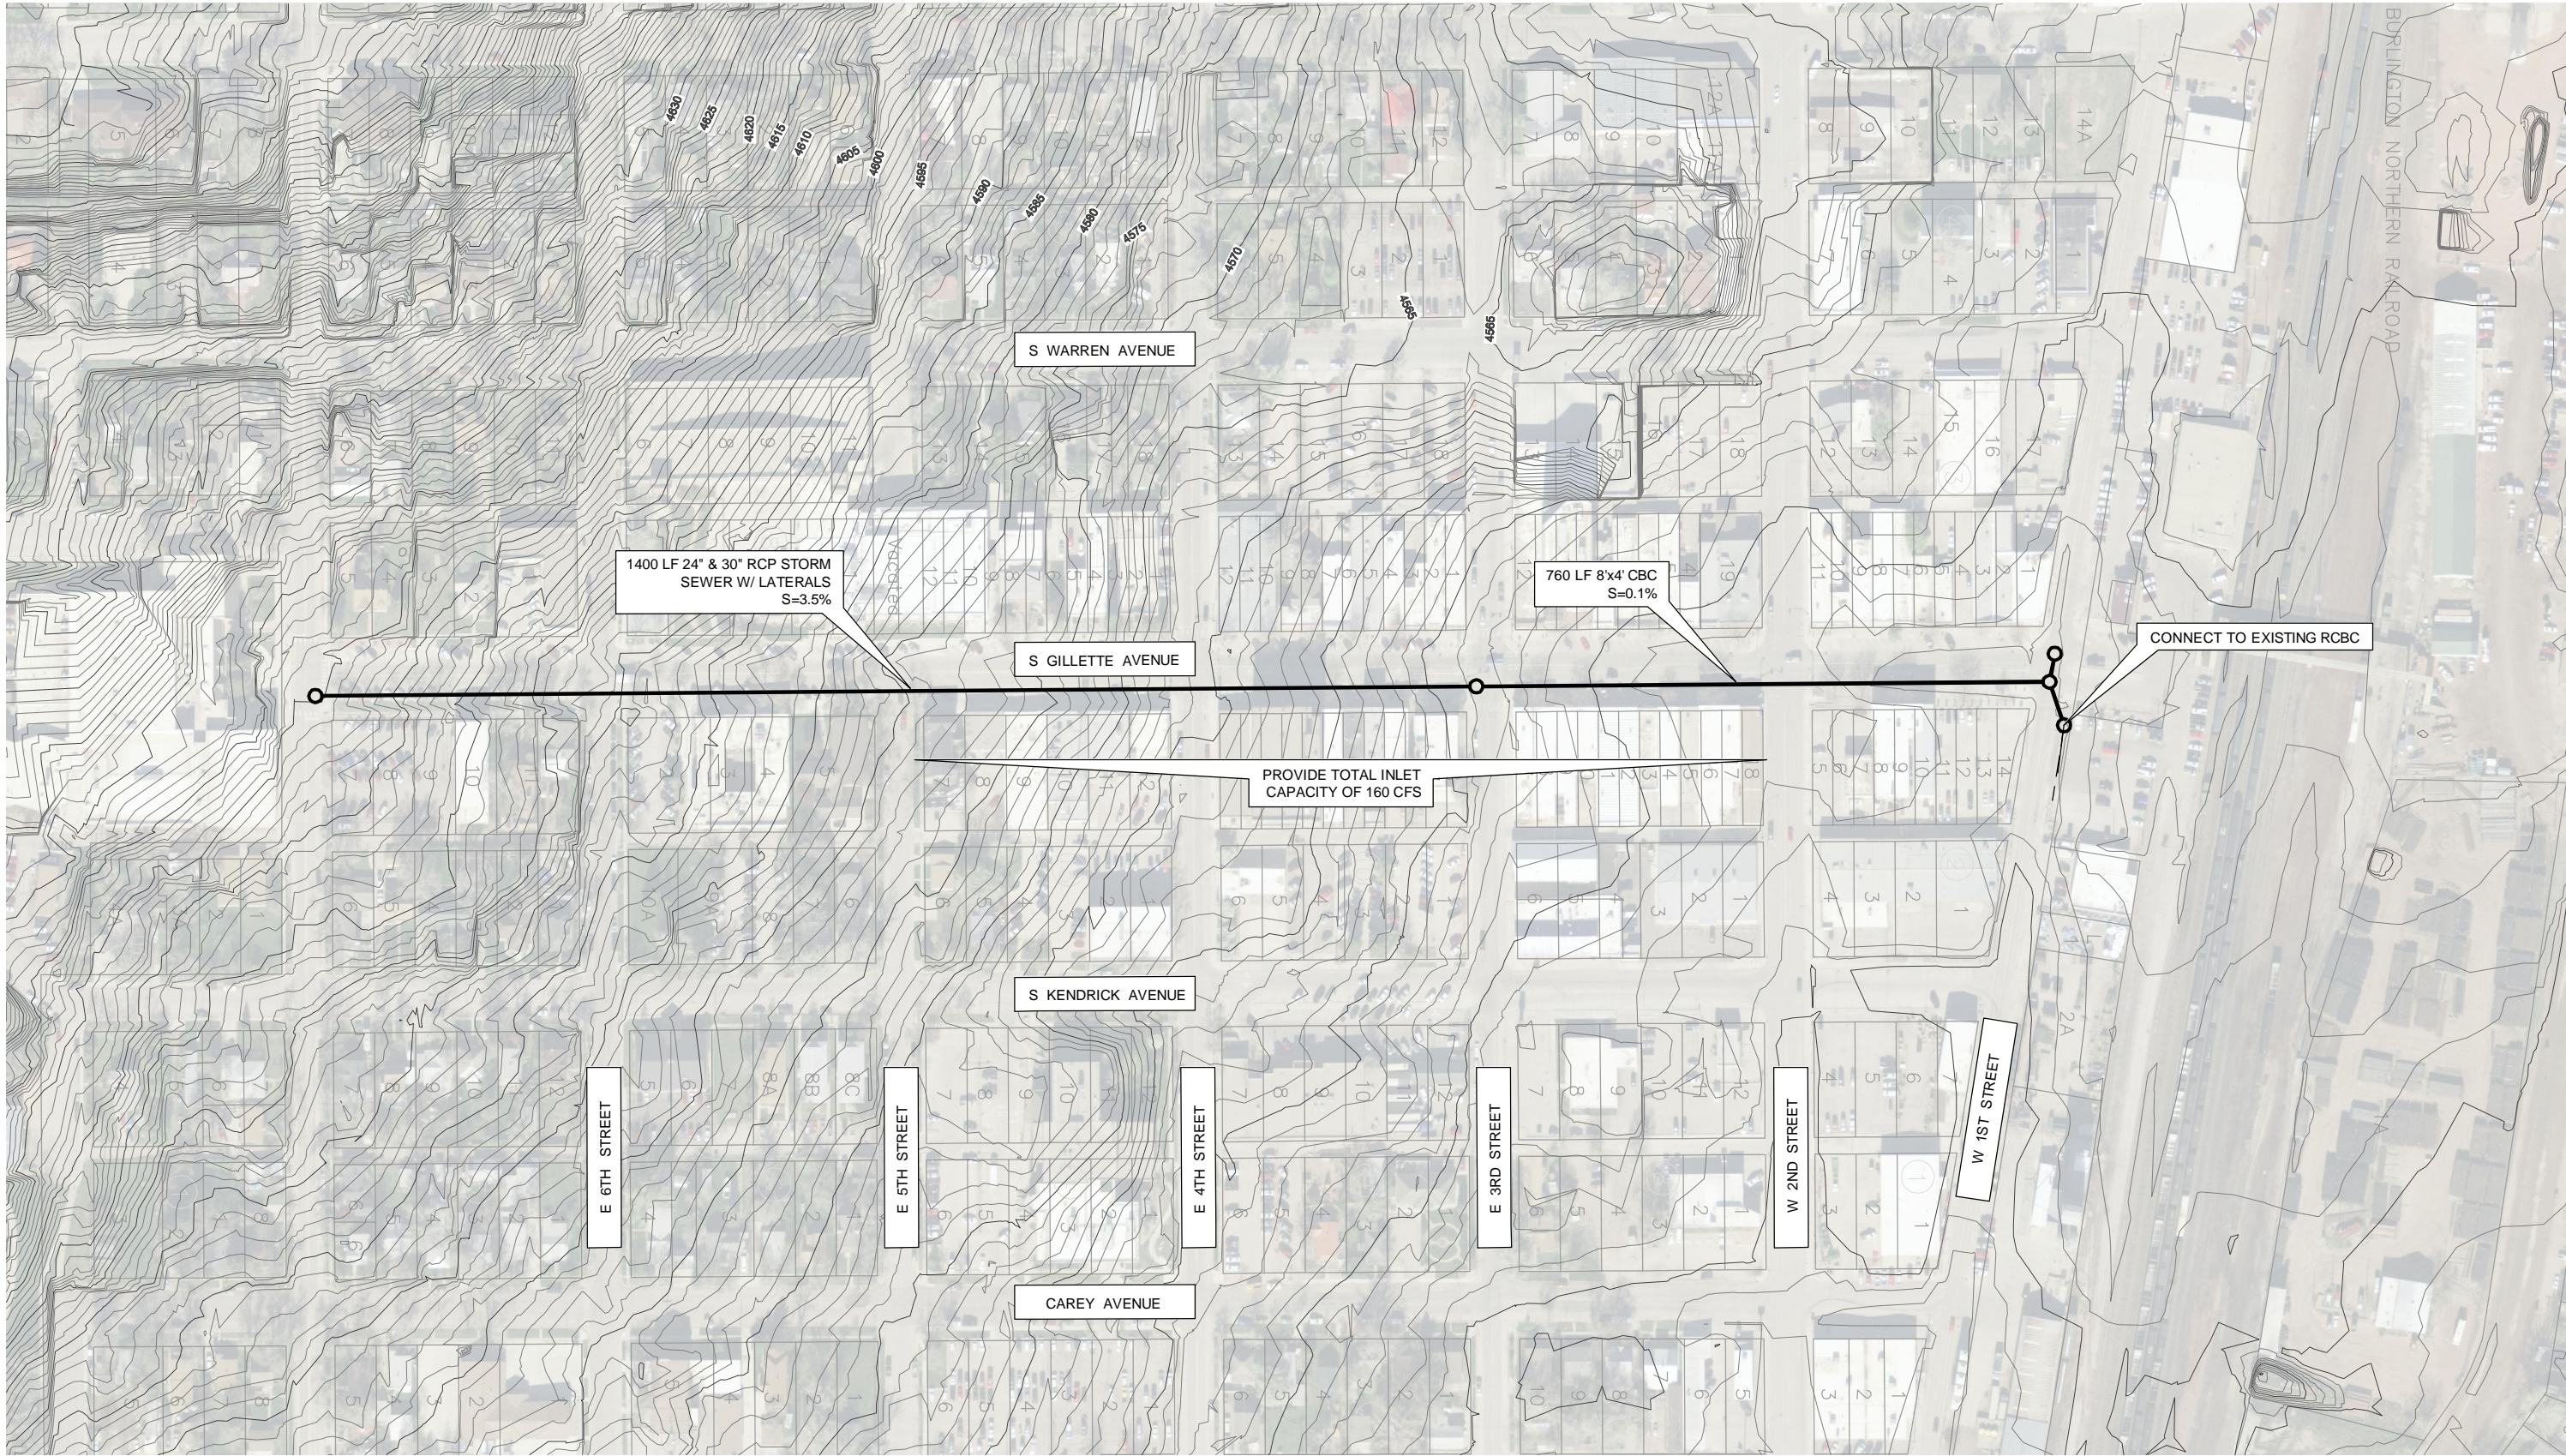

URS

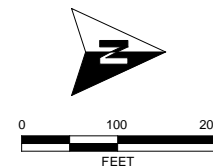

Trib 504 - Storm Sewer
Conceptual Design

AUGUST 2011

CITY OF GILLETTE
201 E. 5TH STREET, P.O. BOX 3003
GILLETTE, WYOMING 82717
(307) 686-5364