

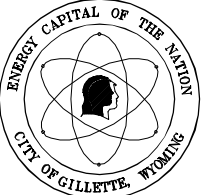


T:\Projects\22241\Trib 509 - Stormwater Submittal\01\01 CAD\05\05 Working\_Files\05\_Plan\_Volumes\GILLETTE\trib 509.dwg

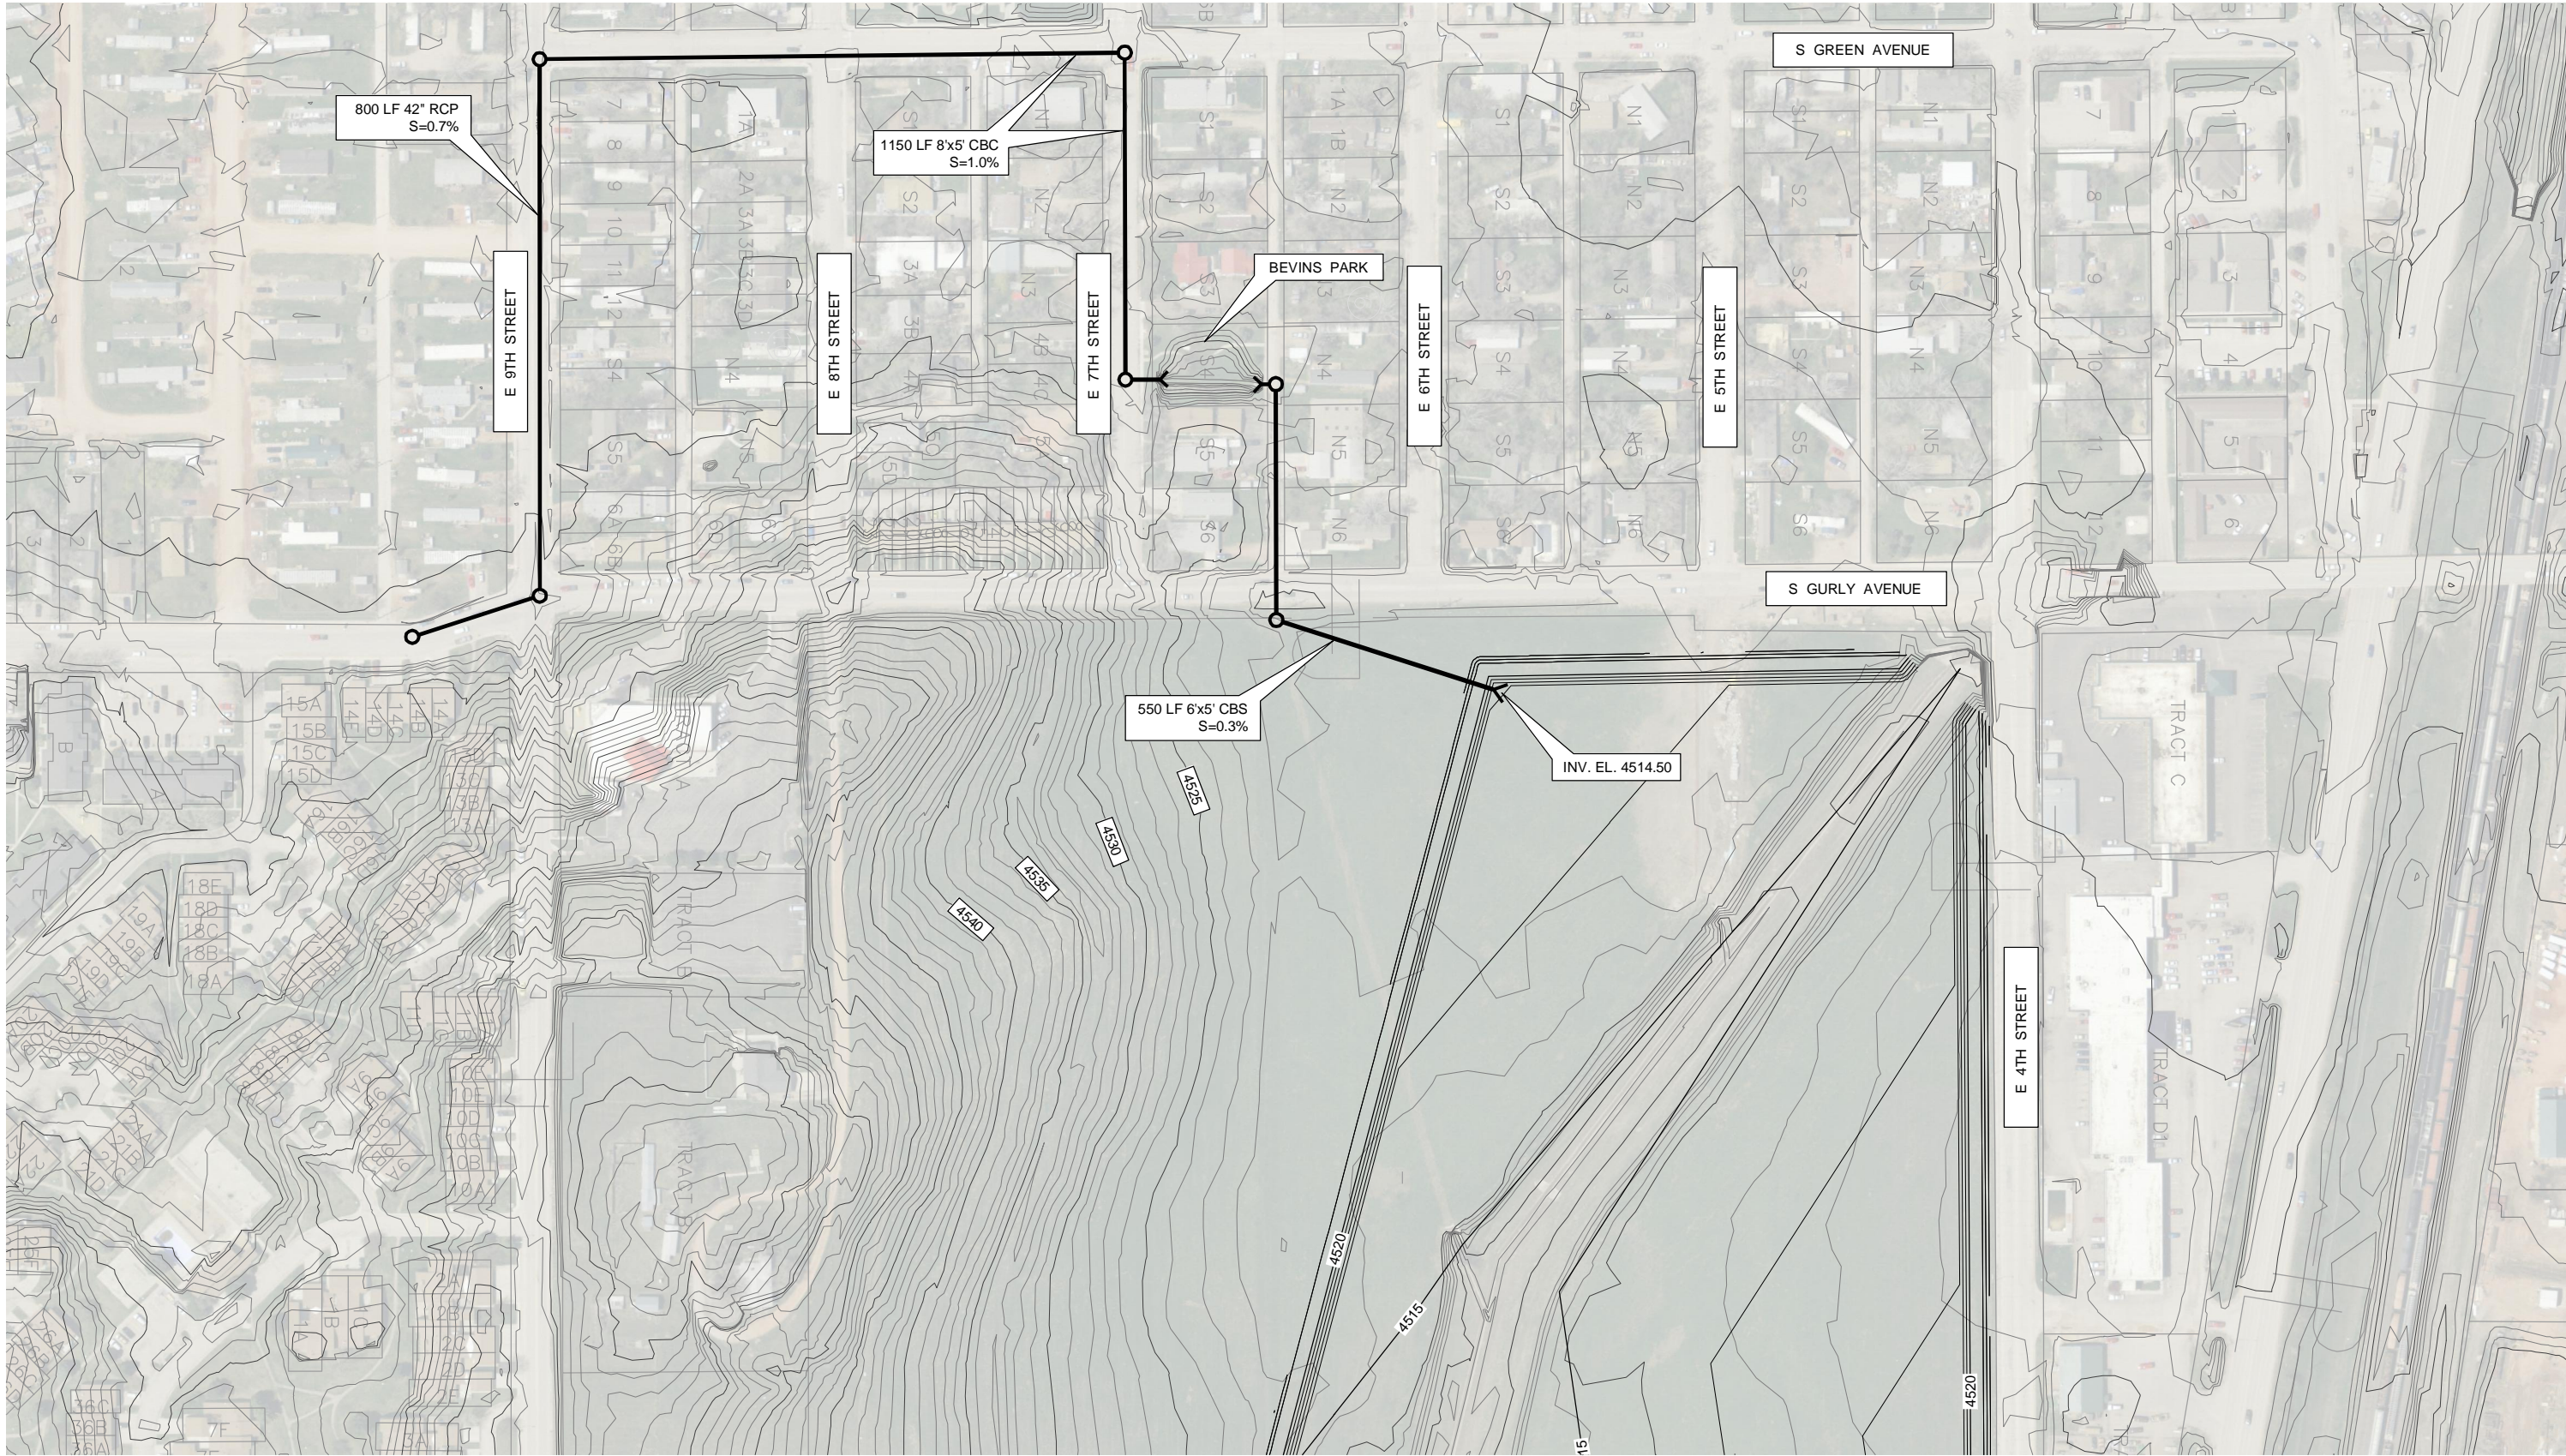

**URS**

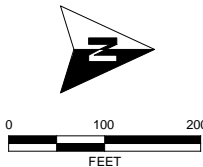

**Trib 509 - Storm Sewer  
Conceptual Design**

AUGUST 2011

CITY OF GILLETTE  
201 E. 5TH STREET, P.O. BOX 3003  
GILLETTE, WYOMING 82717  
(307) 686-5364