



T:\Projects\2224173\_Gillette\_Stormwater\Sub\_00\1.0\_CAD\_08\1.05\_Working\_Files\RA\_Pond\_Volumes\GILLETTE\img\BAM\BurlingtonChannel.dwg

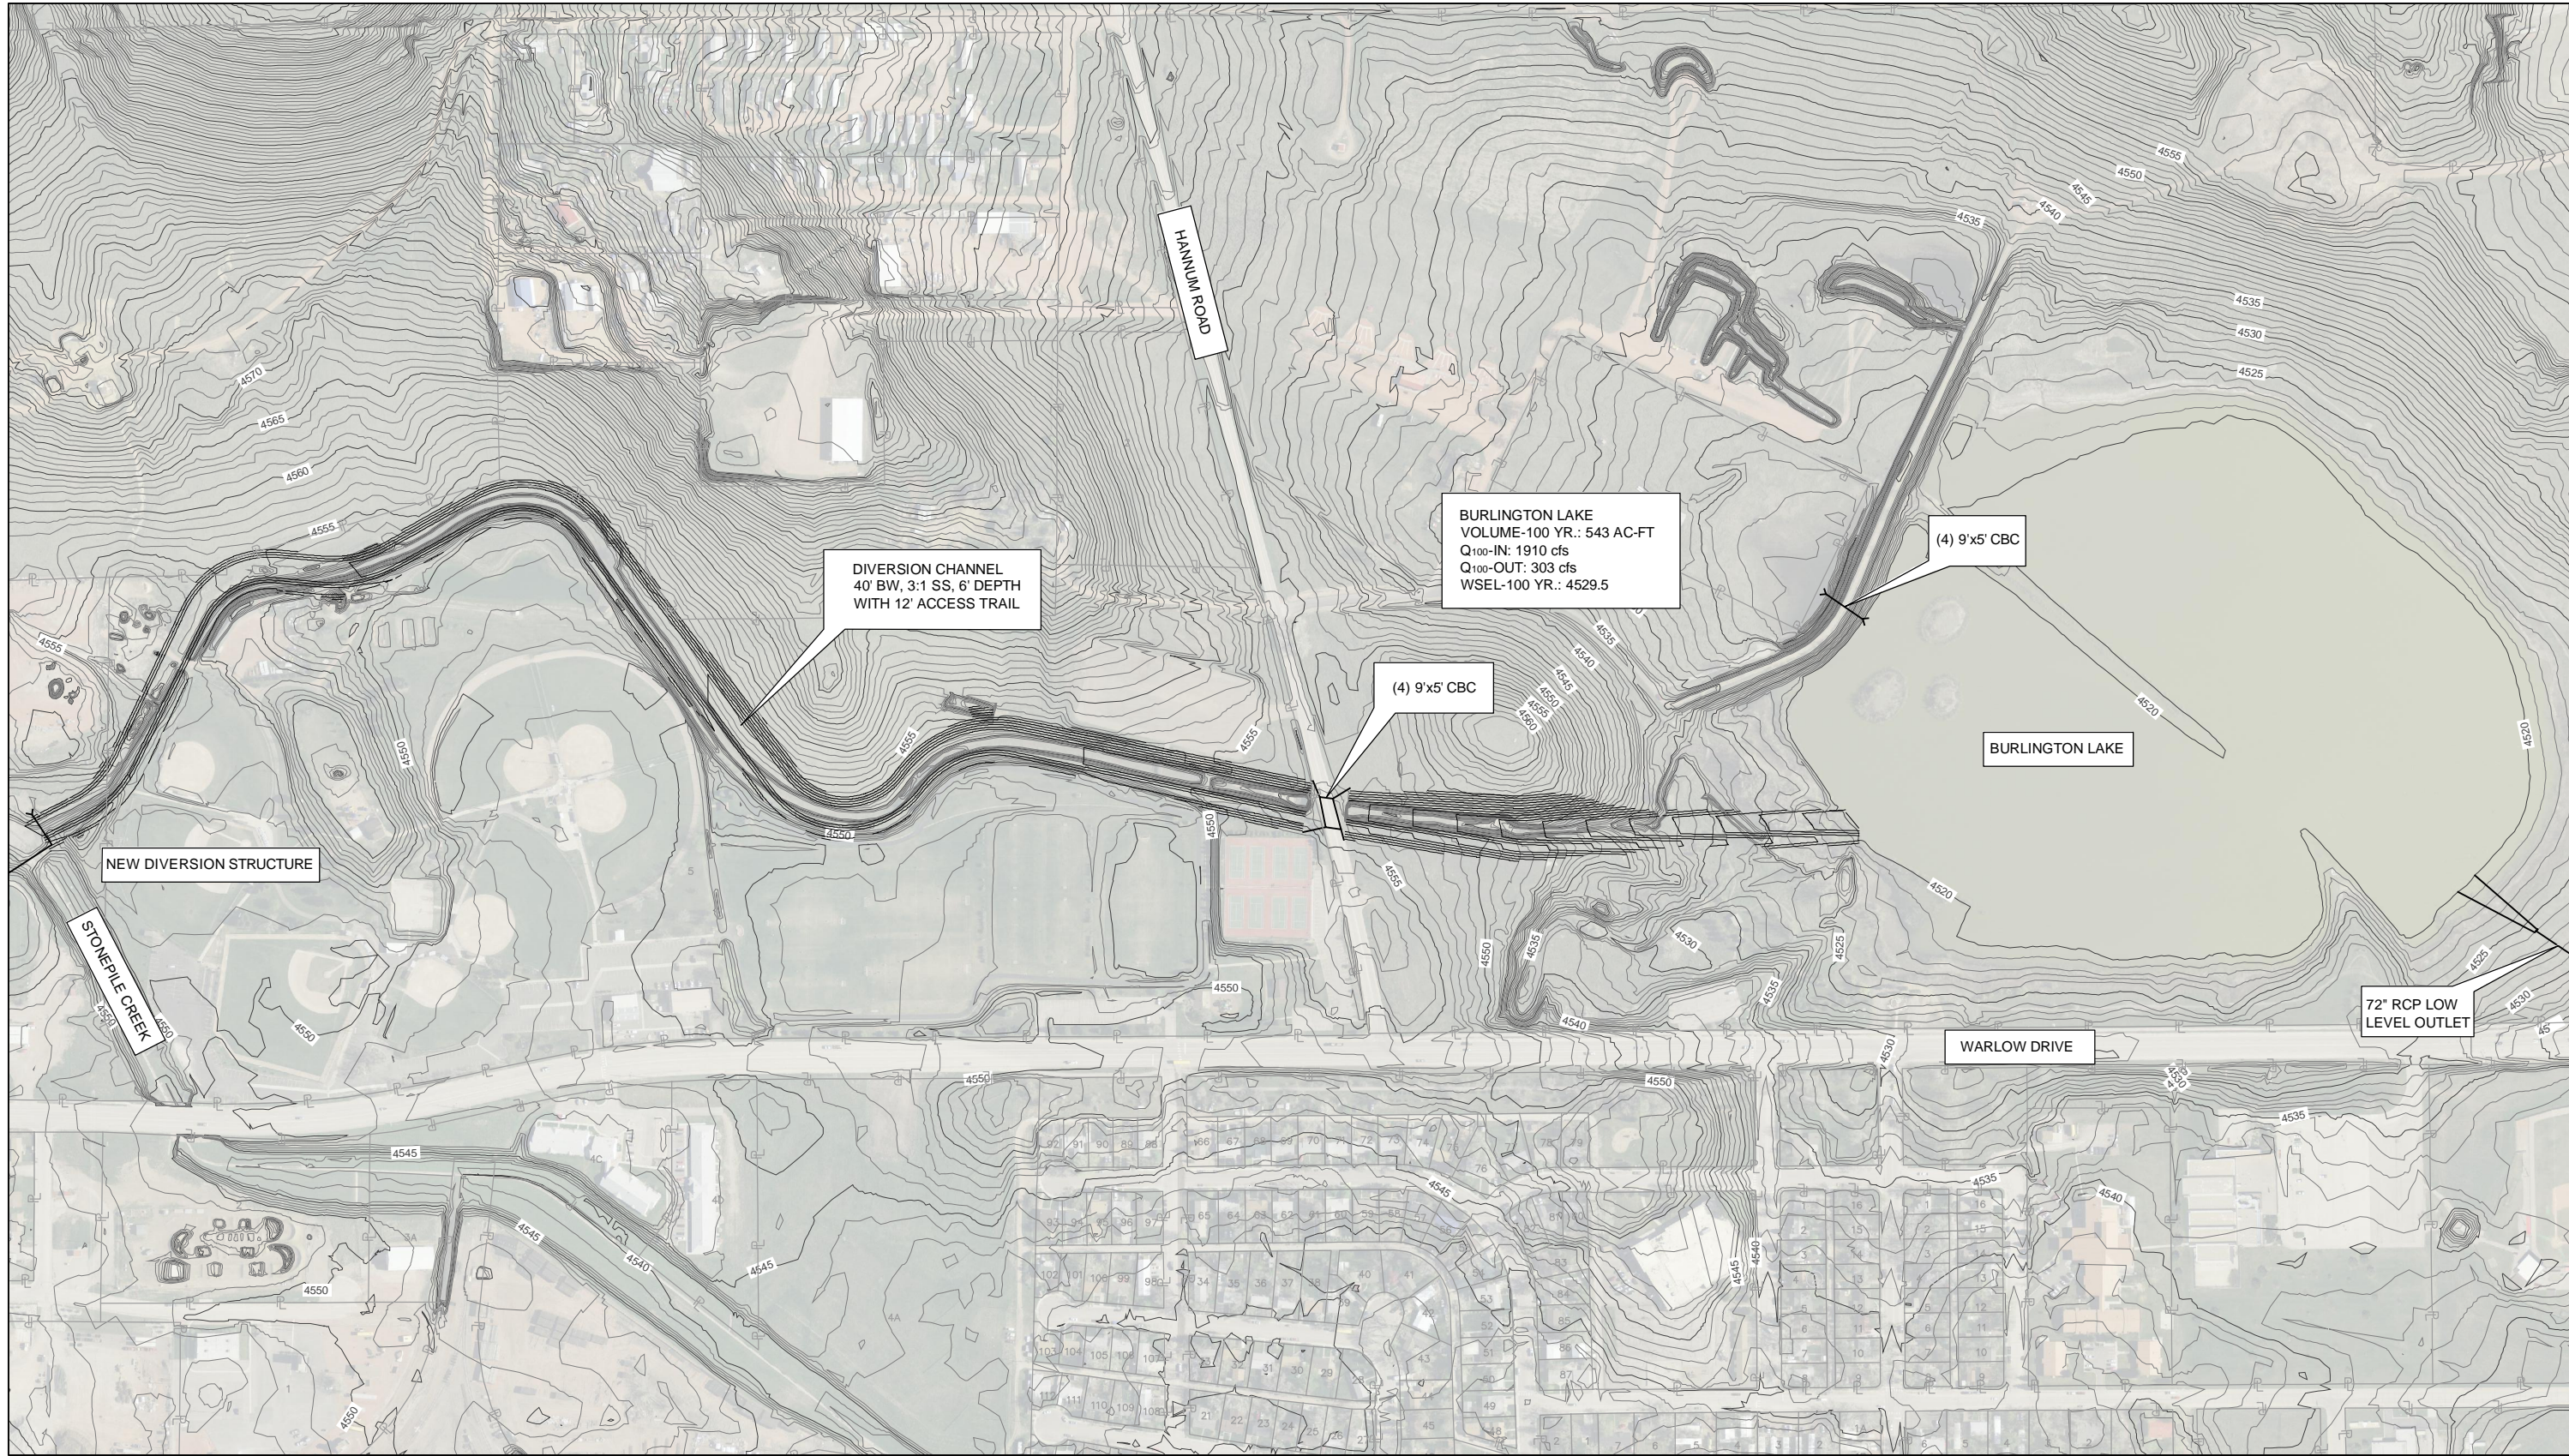


**NOTES:**

1. GRADING ON POND BOTTOM SHALL PRESERVE NATURAL LOW FLOW CHANNEL.

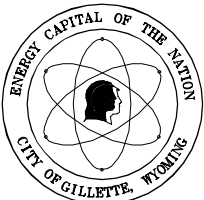

**URS**

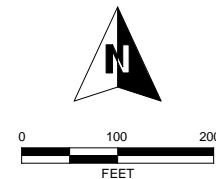

**Proposed Diversion Channel and  
Burlington Lake Embankment Modification**

Burlington Diversion Channel

AUGUST 2011

CITY OF GILLETTE  
201 E. 5TH STREET, P.O. BOX 3003  
GILLETTE, WYOMING 82717  
(307) 686-5364