



T:\Projects\22241713_Gillette_Stormwater\Sub_00\10_CAD_08\105_Working_Files\RAI-Pond_Volumes\GILLETTE.dwg [BA] Tbb 503-505-506.dwg

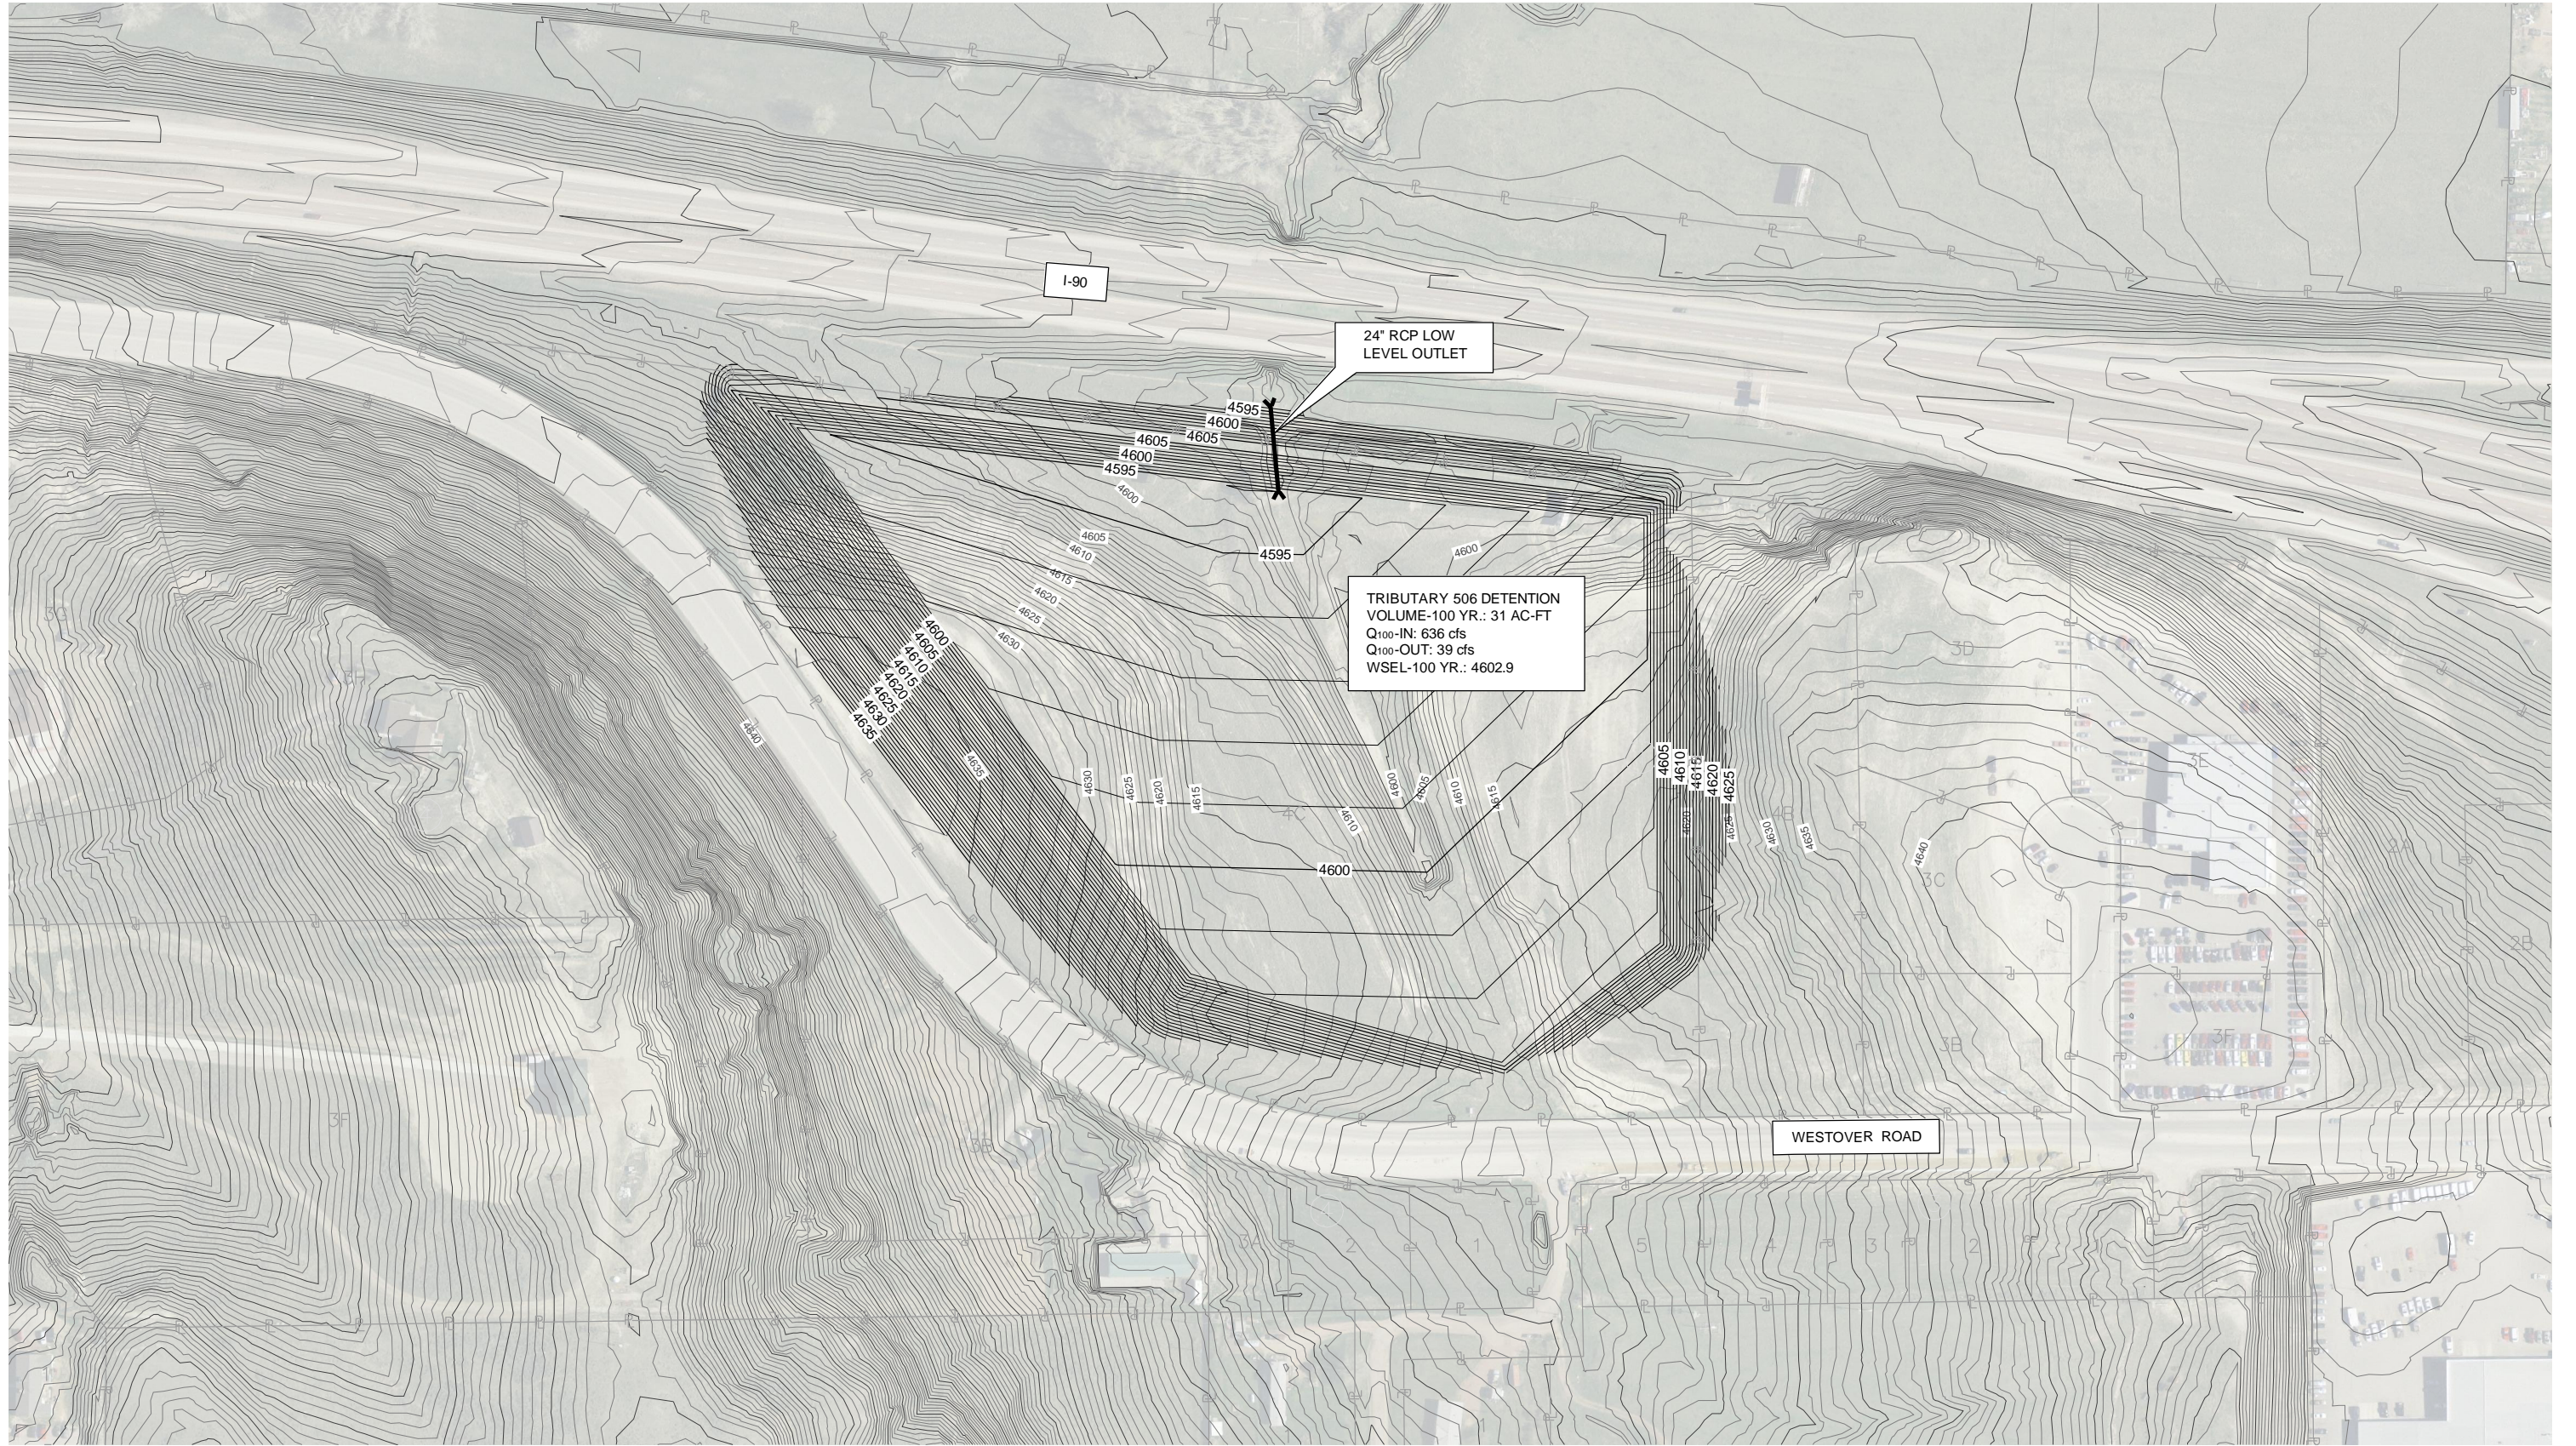


NOTES:

1. GRADING ON POND BOTTOM SHALL PRESERVE NATURAL LOW FLOW CHANNEL.

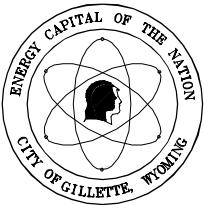

URS

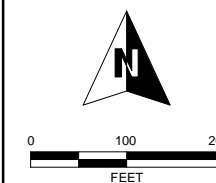

Tributary 506 Detention
Conceptual Design

Tributary 506
AUGUST 2011

CITY OF GILLETTE
201 E. 5TH STREET, P.O. BOX 3003
GILLETTE, WYOMING 82717
(307) 686-5364