

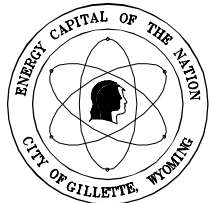


T:\Projects\2224173\_Gillette\_Stormwater\Sub\_00\1.0\_CAD\_085\1.05\_Working\_Files\RA-Pond\_Volumes\GILLETTE\img\BAT\Stonepile\_Creek-1.dwg

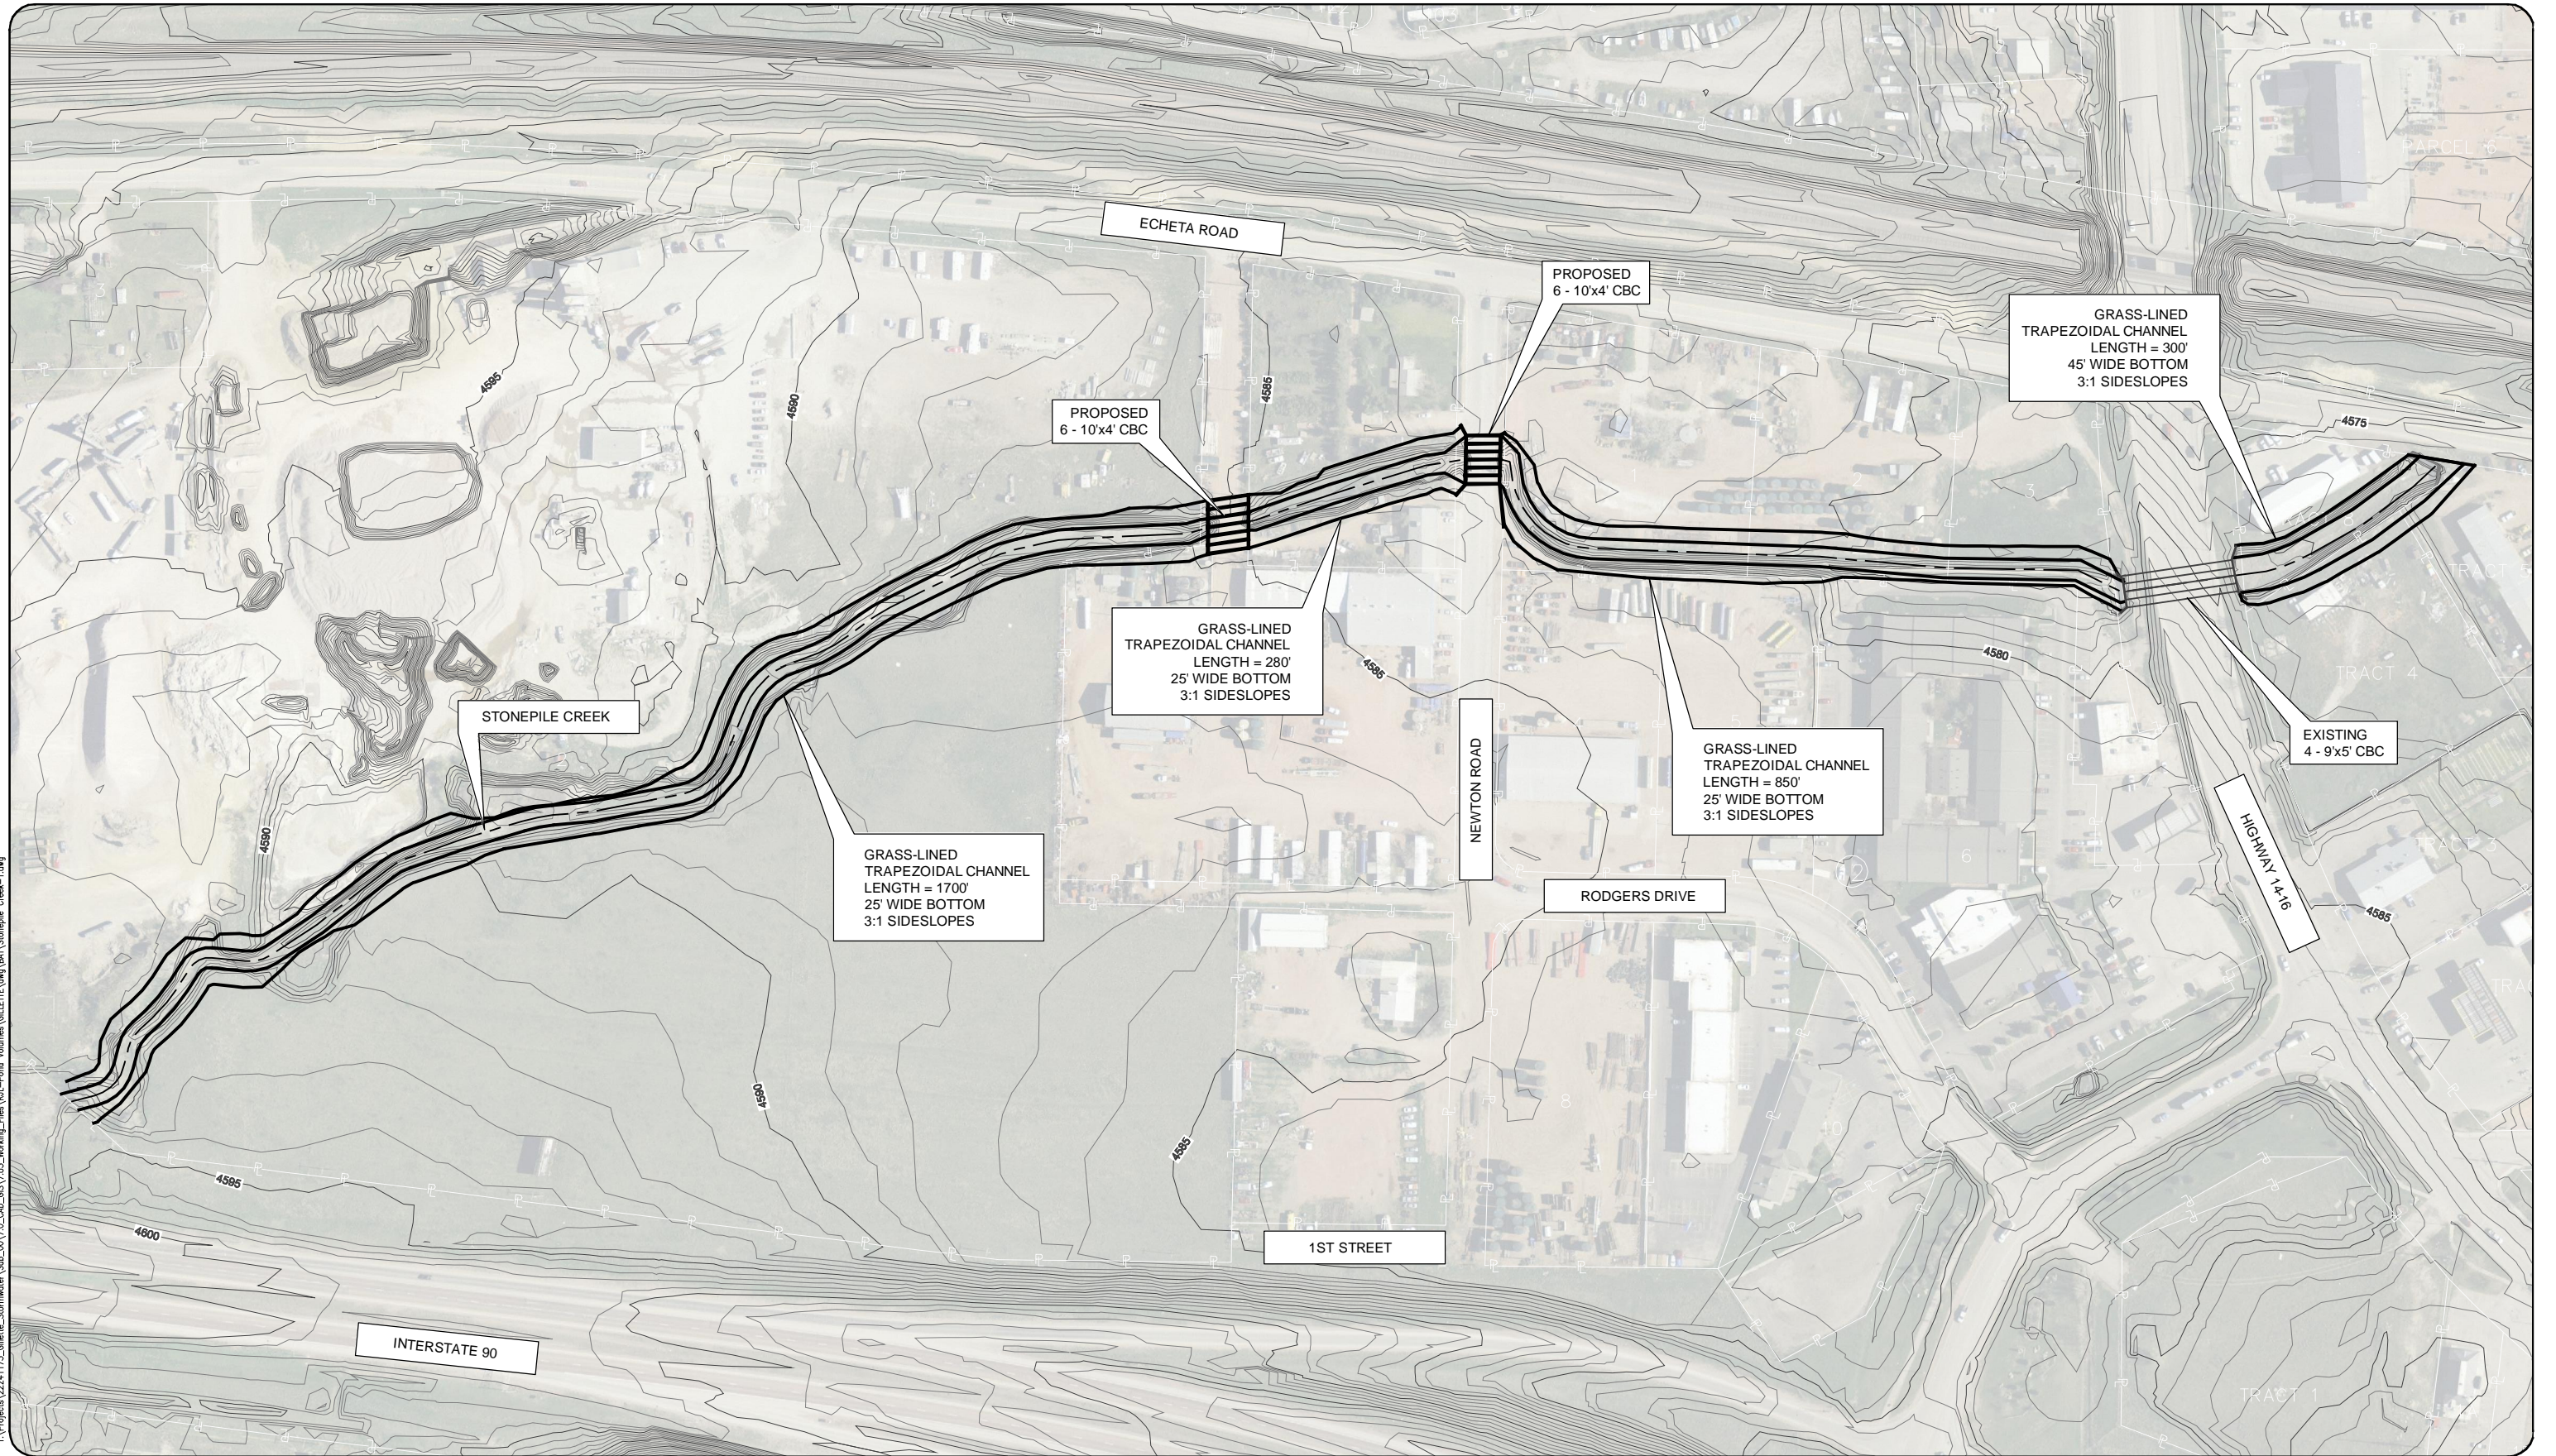

**URS**

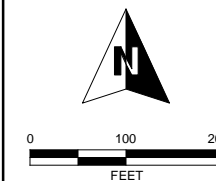

Proposed Channel Improvements  
and Culverts  
Conceptual Design  
Stonepile Creek  
AUGUST 2011

CITY OF GILLETTE  
201 E. 5TH STREET, P.O. BOX 3003  
GILLETTE, WYOMING 82717  
(307) 686-5364