

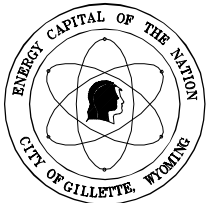


T:\Projects\2224173_Gillette_Stormwater\Sub_00\1.0_CAD_085\1.05_Working_Files\RA-Pond_Volumes\GILLETTE\fig G-31.dwg User: BMT Date: 2.dwg

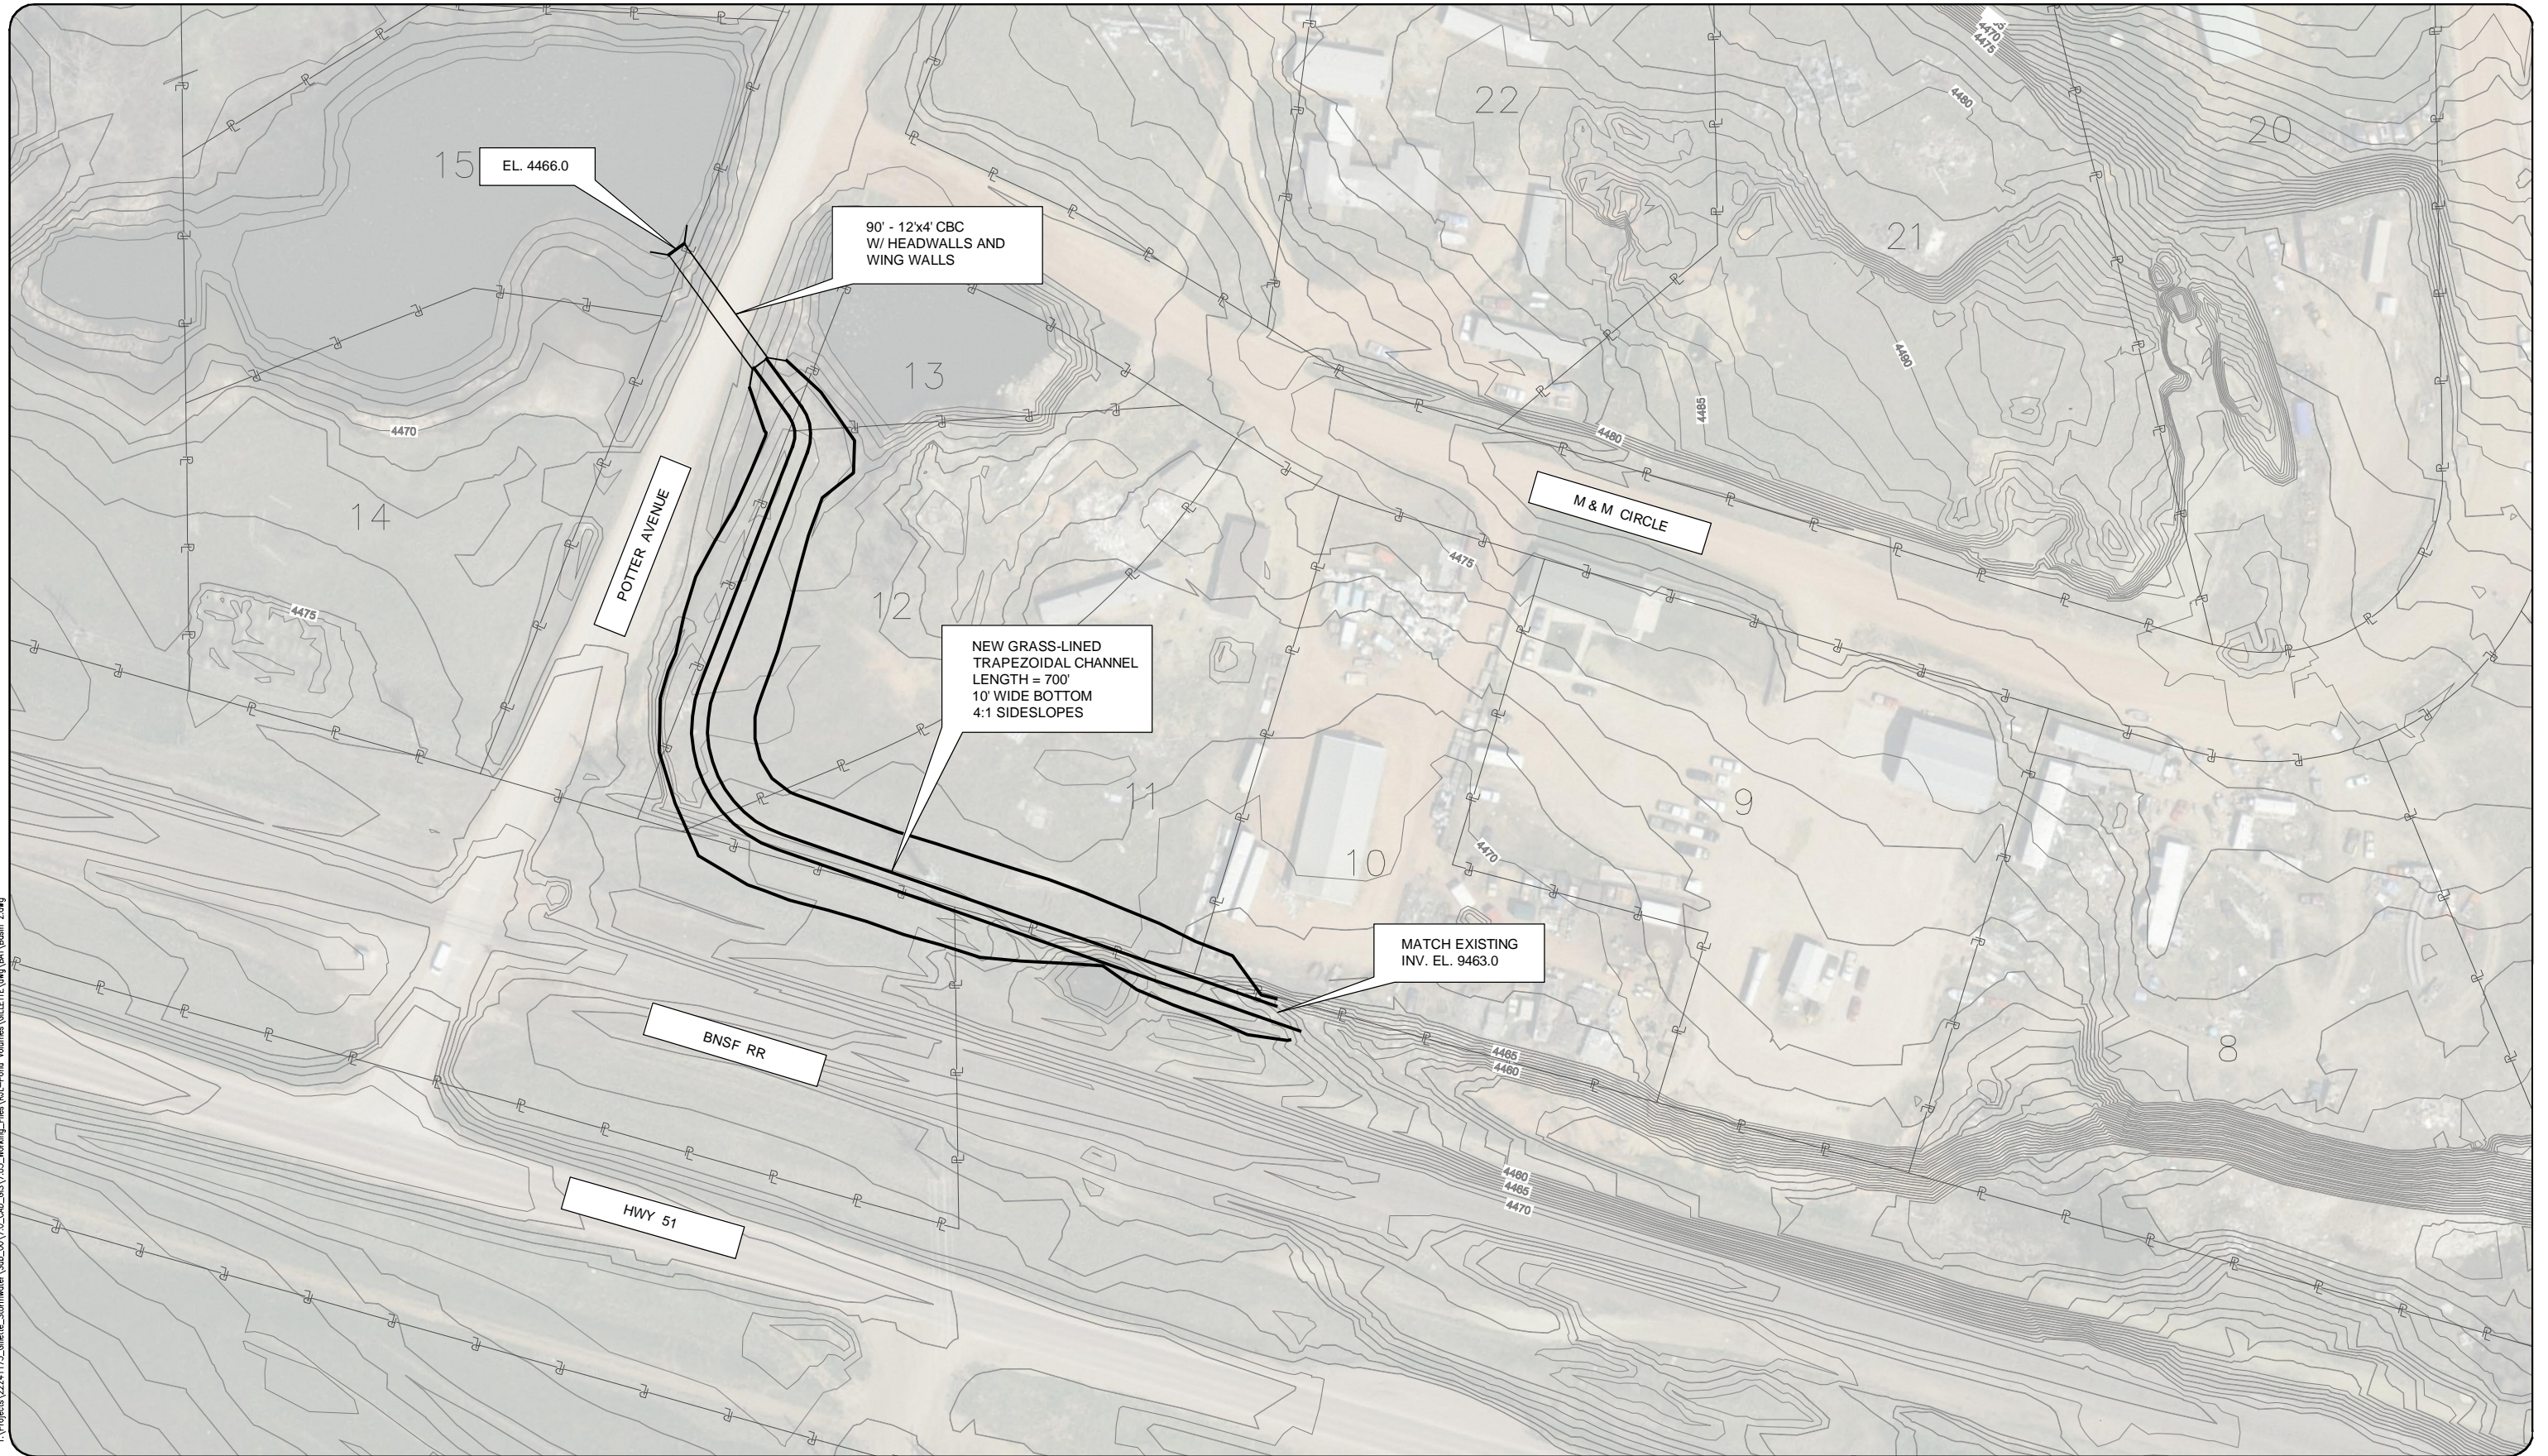

URS

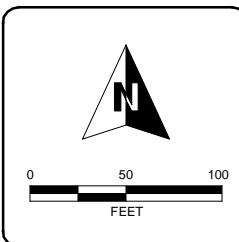

**Proposed Channel Improvements
and Culverts at Potter Avenue
Conceptual Design**

Basin 2
August 2011

CITY OF GILLETTE
201 E. 5TH STREET, P.O. BOX 3003
GILLETTE, WYOMING 82717
(307) 686-5364