



T:\Projects\2224173_Gillette_Stormwater\Sub_00\1.0_CAD_085\1.05_Working_Files\Vol-Pond_Volumes\GILLETTE.dwg BASIN VOLUMES.dwg

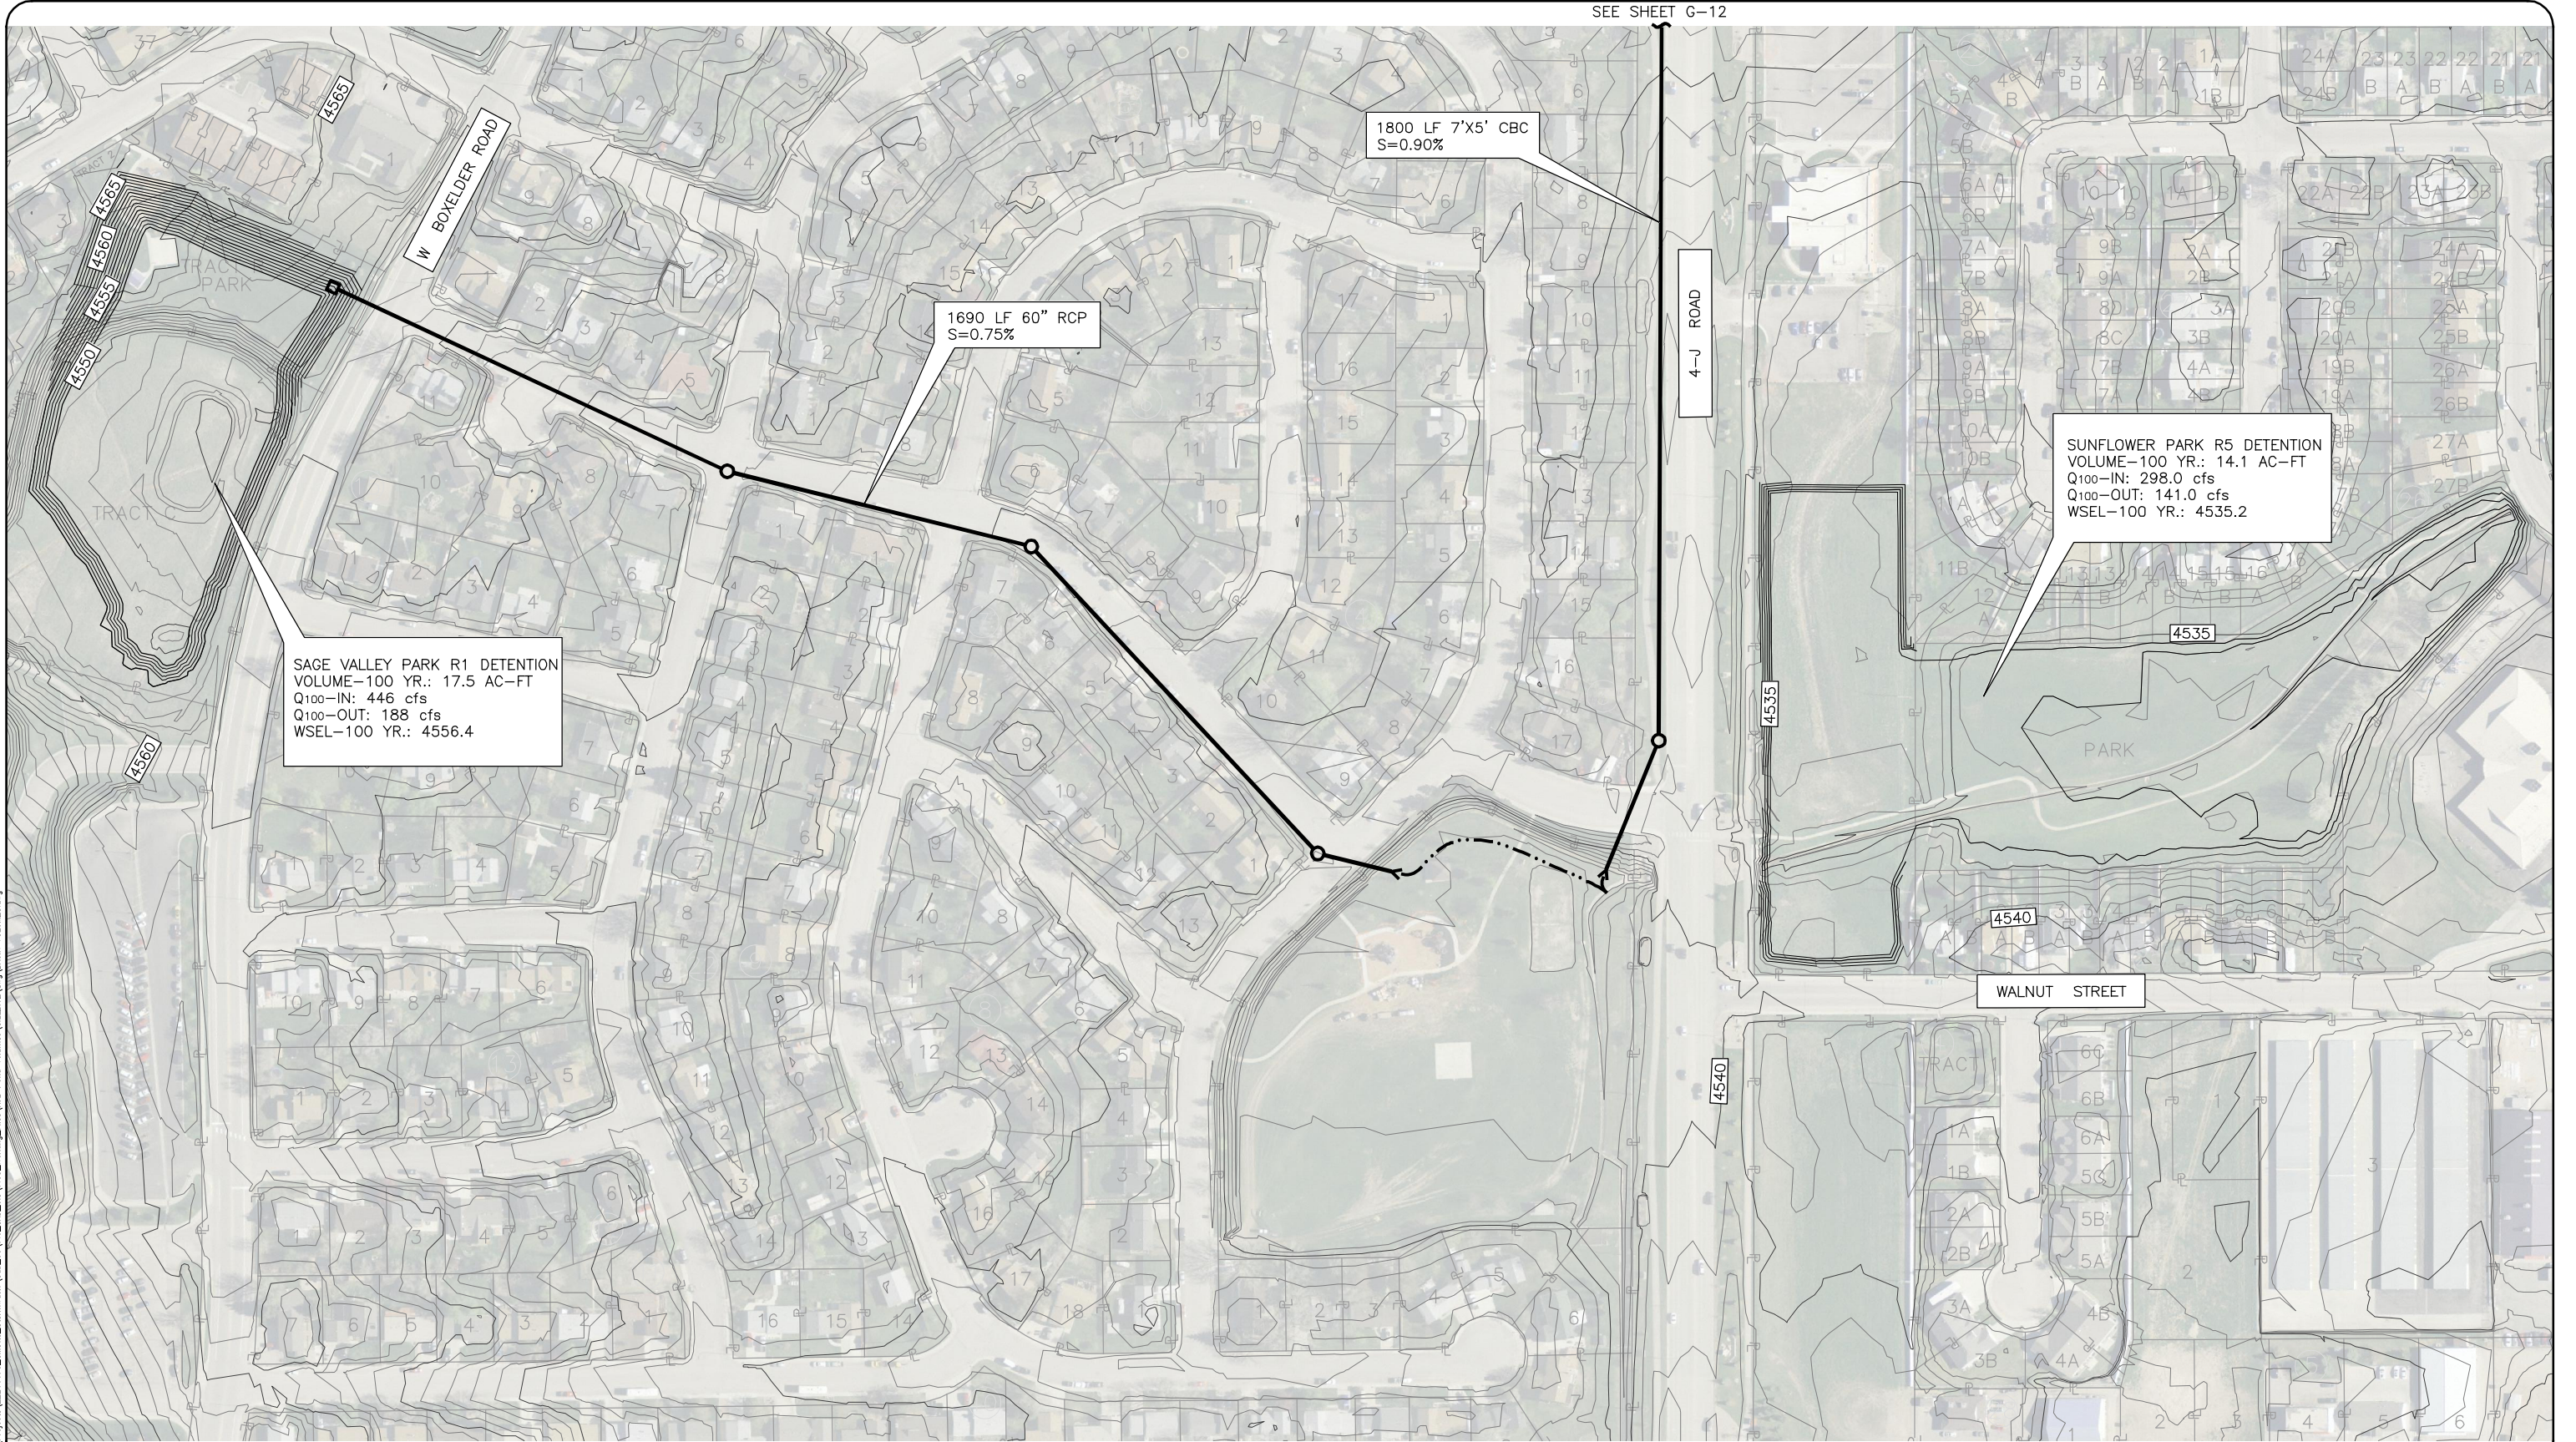


NOTES:

1. GRADING ON POND BOTTOM SHALL PRESERVE NATURAL LOW FLOW CHANNEL.

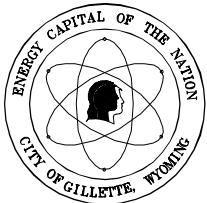

URS

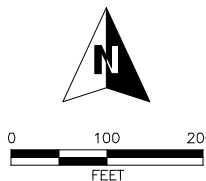

Sunflower Park R5 & Sage Valley Park R1 Detention
Conceptual Design

AUGUST 2011

CITY OF GILLETTE
201 E. 5TH STREET, P.O. BOX 3003
GILLETTE, WYOMING 82717
(307) 686-5364