

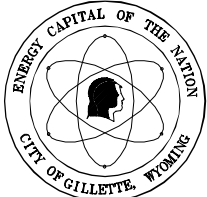


T:\Projects\2224173\_Gillette\_Stormwater\Sub\_00\02\_CAD\_00\US\_Working\_Files\RA-Pond\_Volumes\GILLETTE\img\RA1\Trib 502\_Channel.DWG

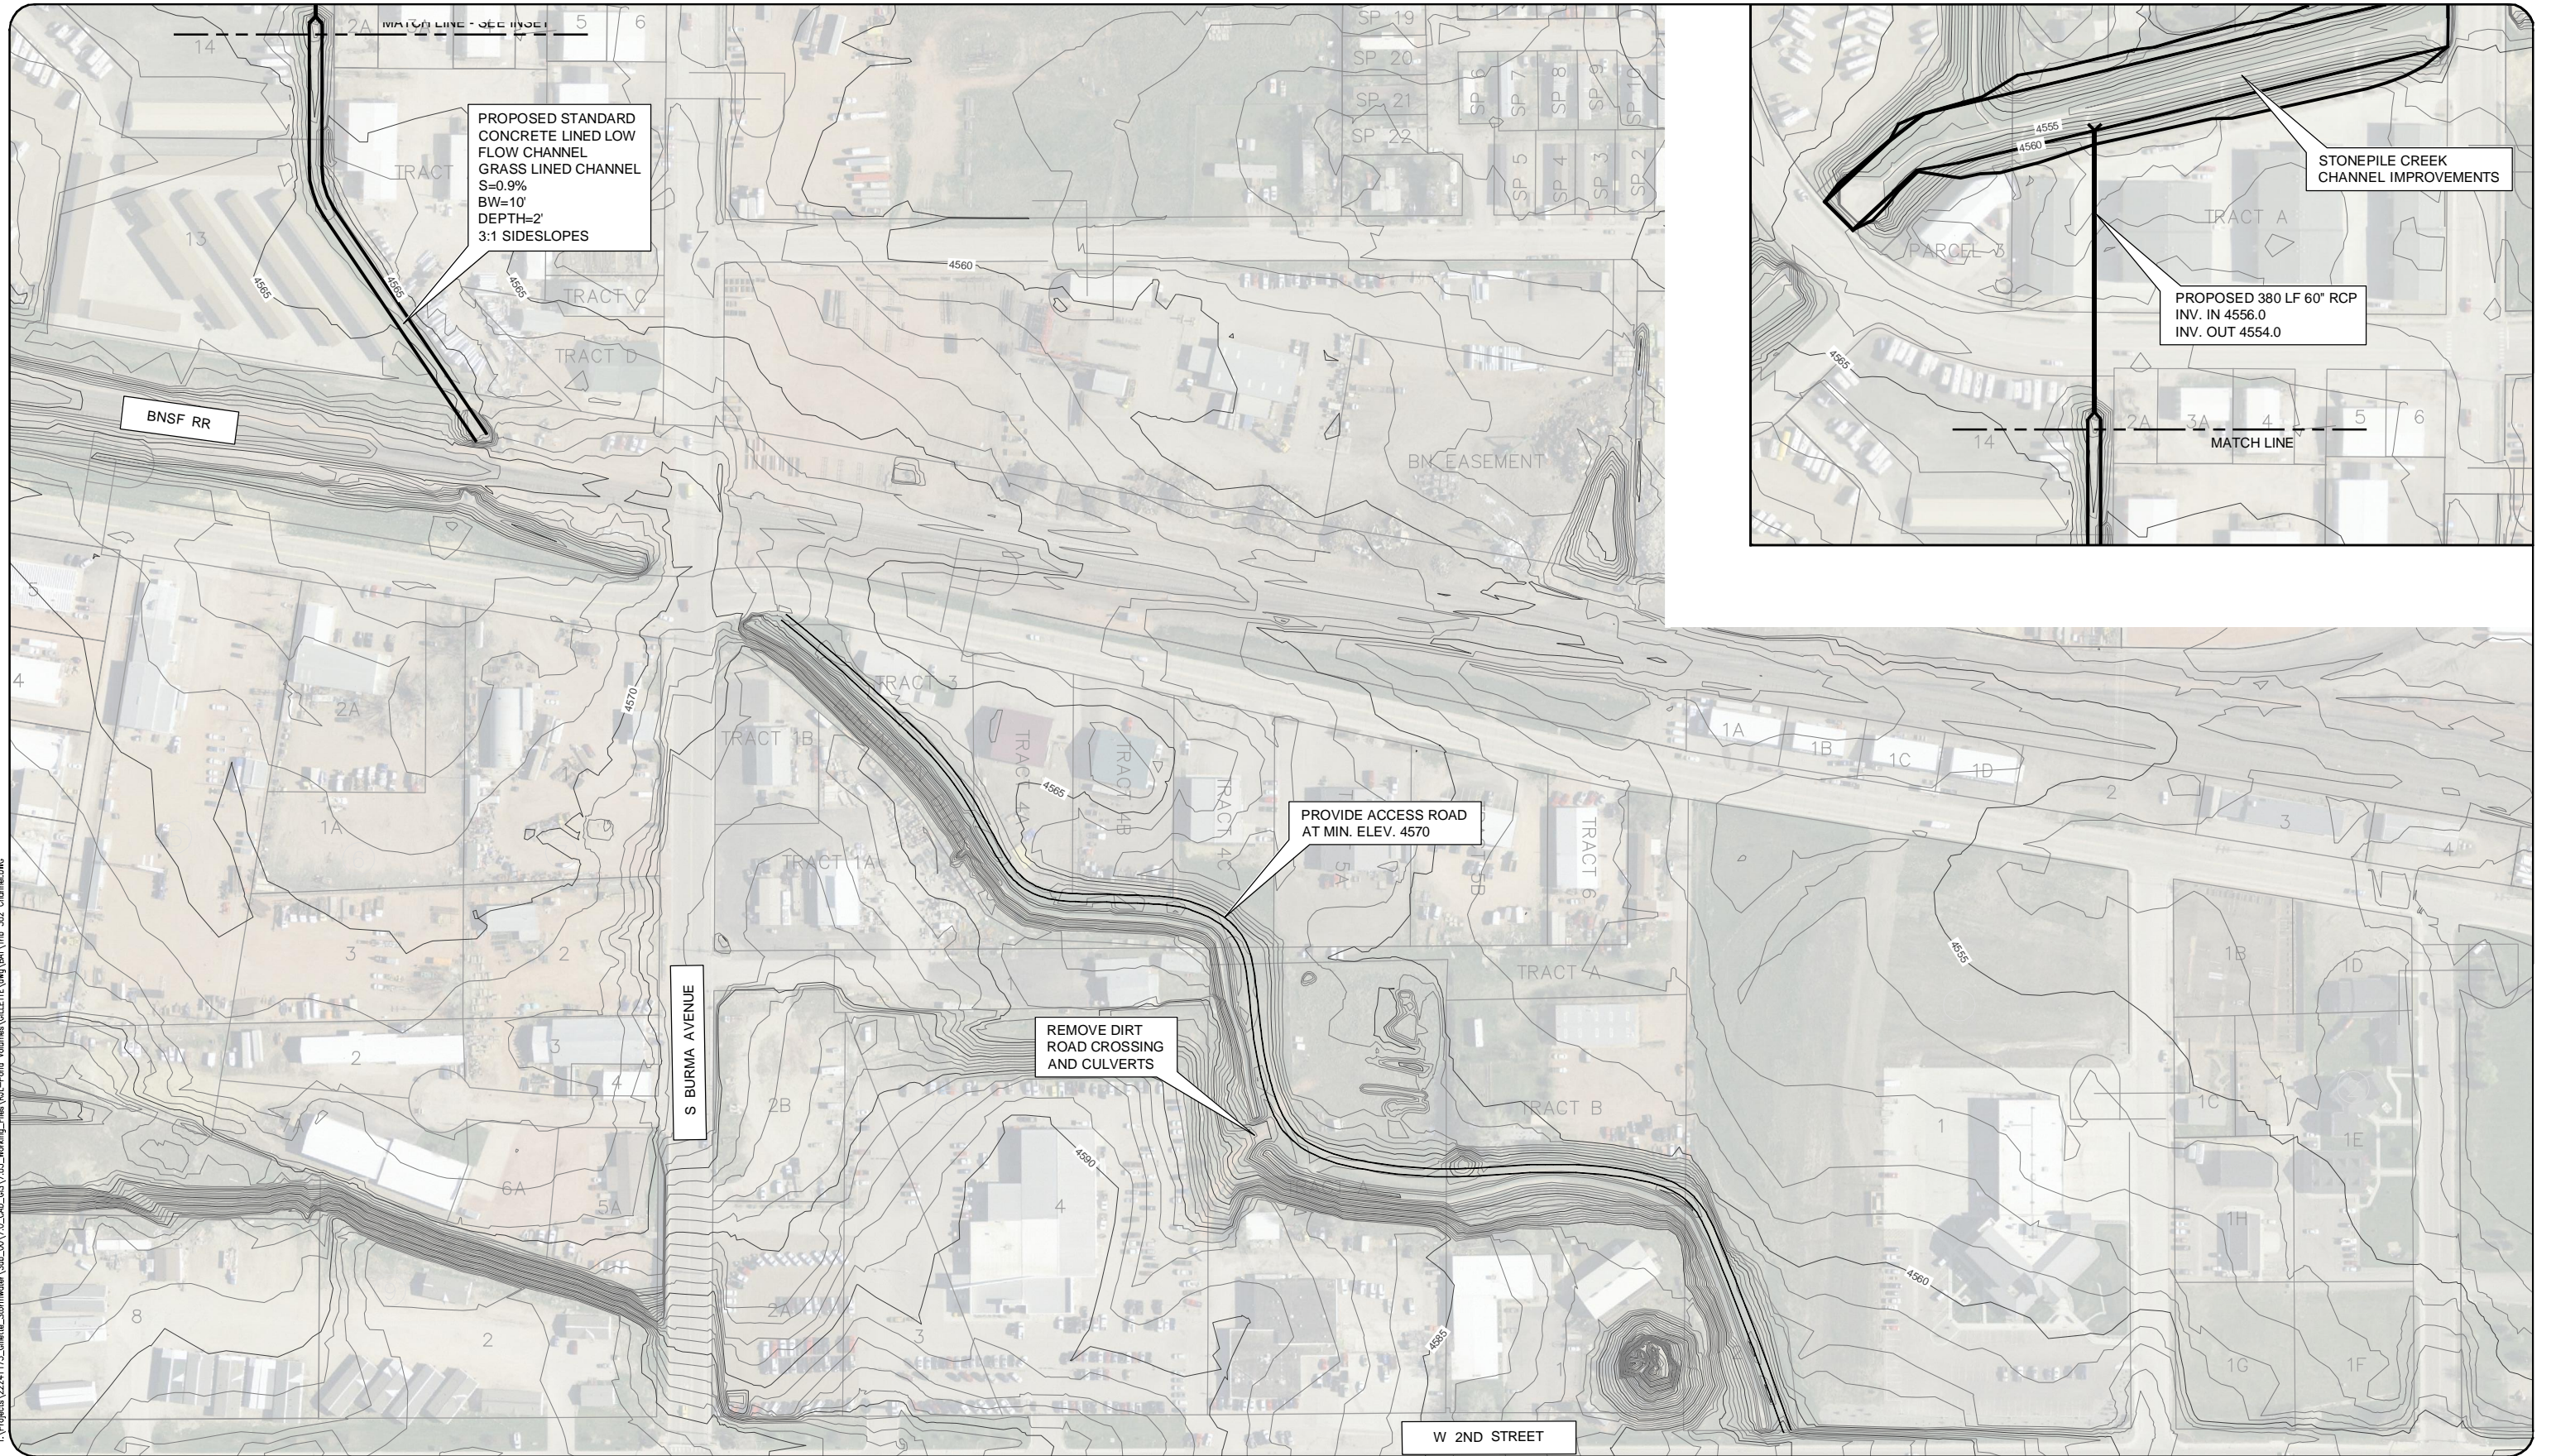

**URS**

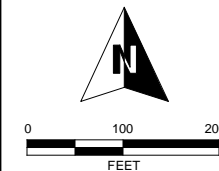

**Trib 502 - Channel Improvements  
Conceptual Design**

AUGUST 2011

CITY OF GILLETTE  
201 E. 5TH STREET, P.O. BOX 3003  
GILLETTE, WYOMING 82717  
(307) 686-5364