



T:\Projects\2224173_Gillette_Stormwater\Sub_00\1.0_CAD_00\1.05_Working_Files\RA-Pond_Volumes\GILLETTE\img\BAT\Trib_505-506.dwg

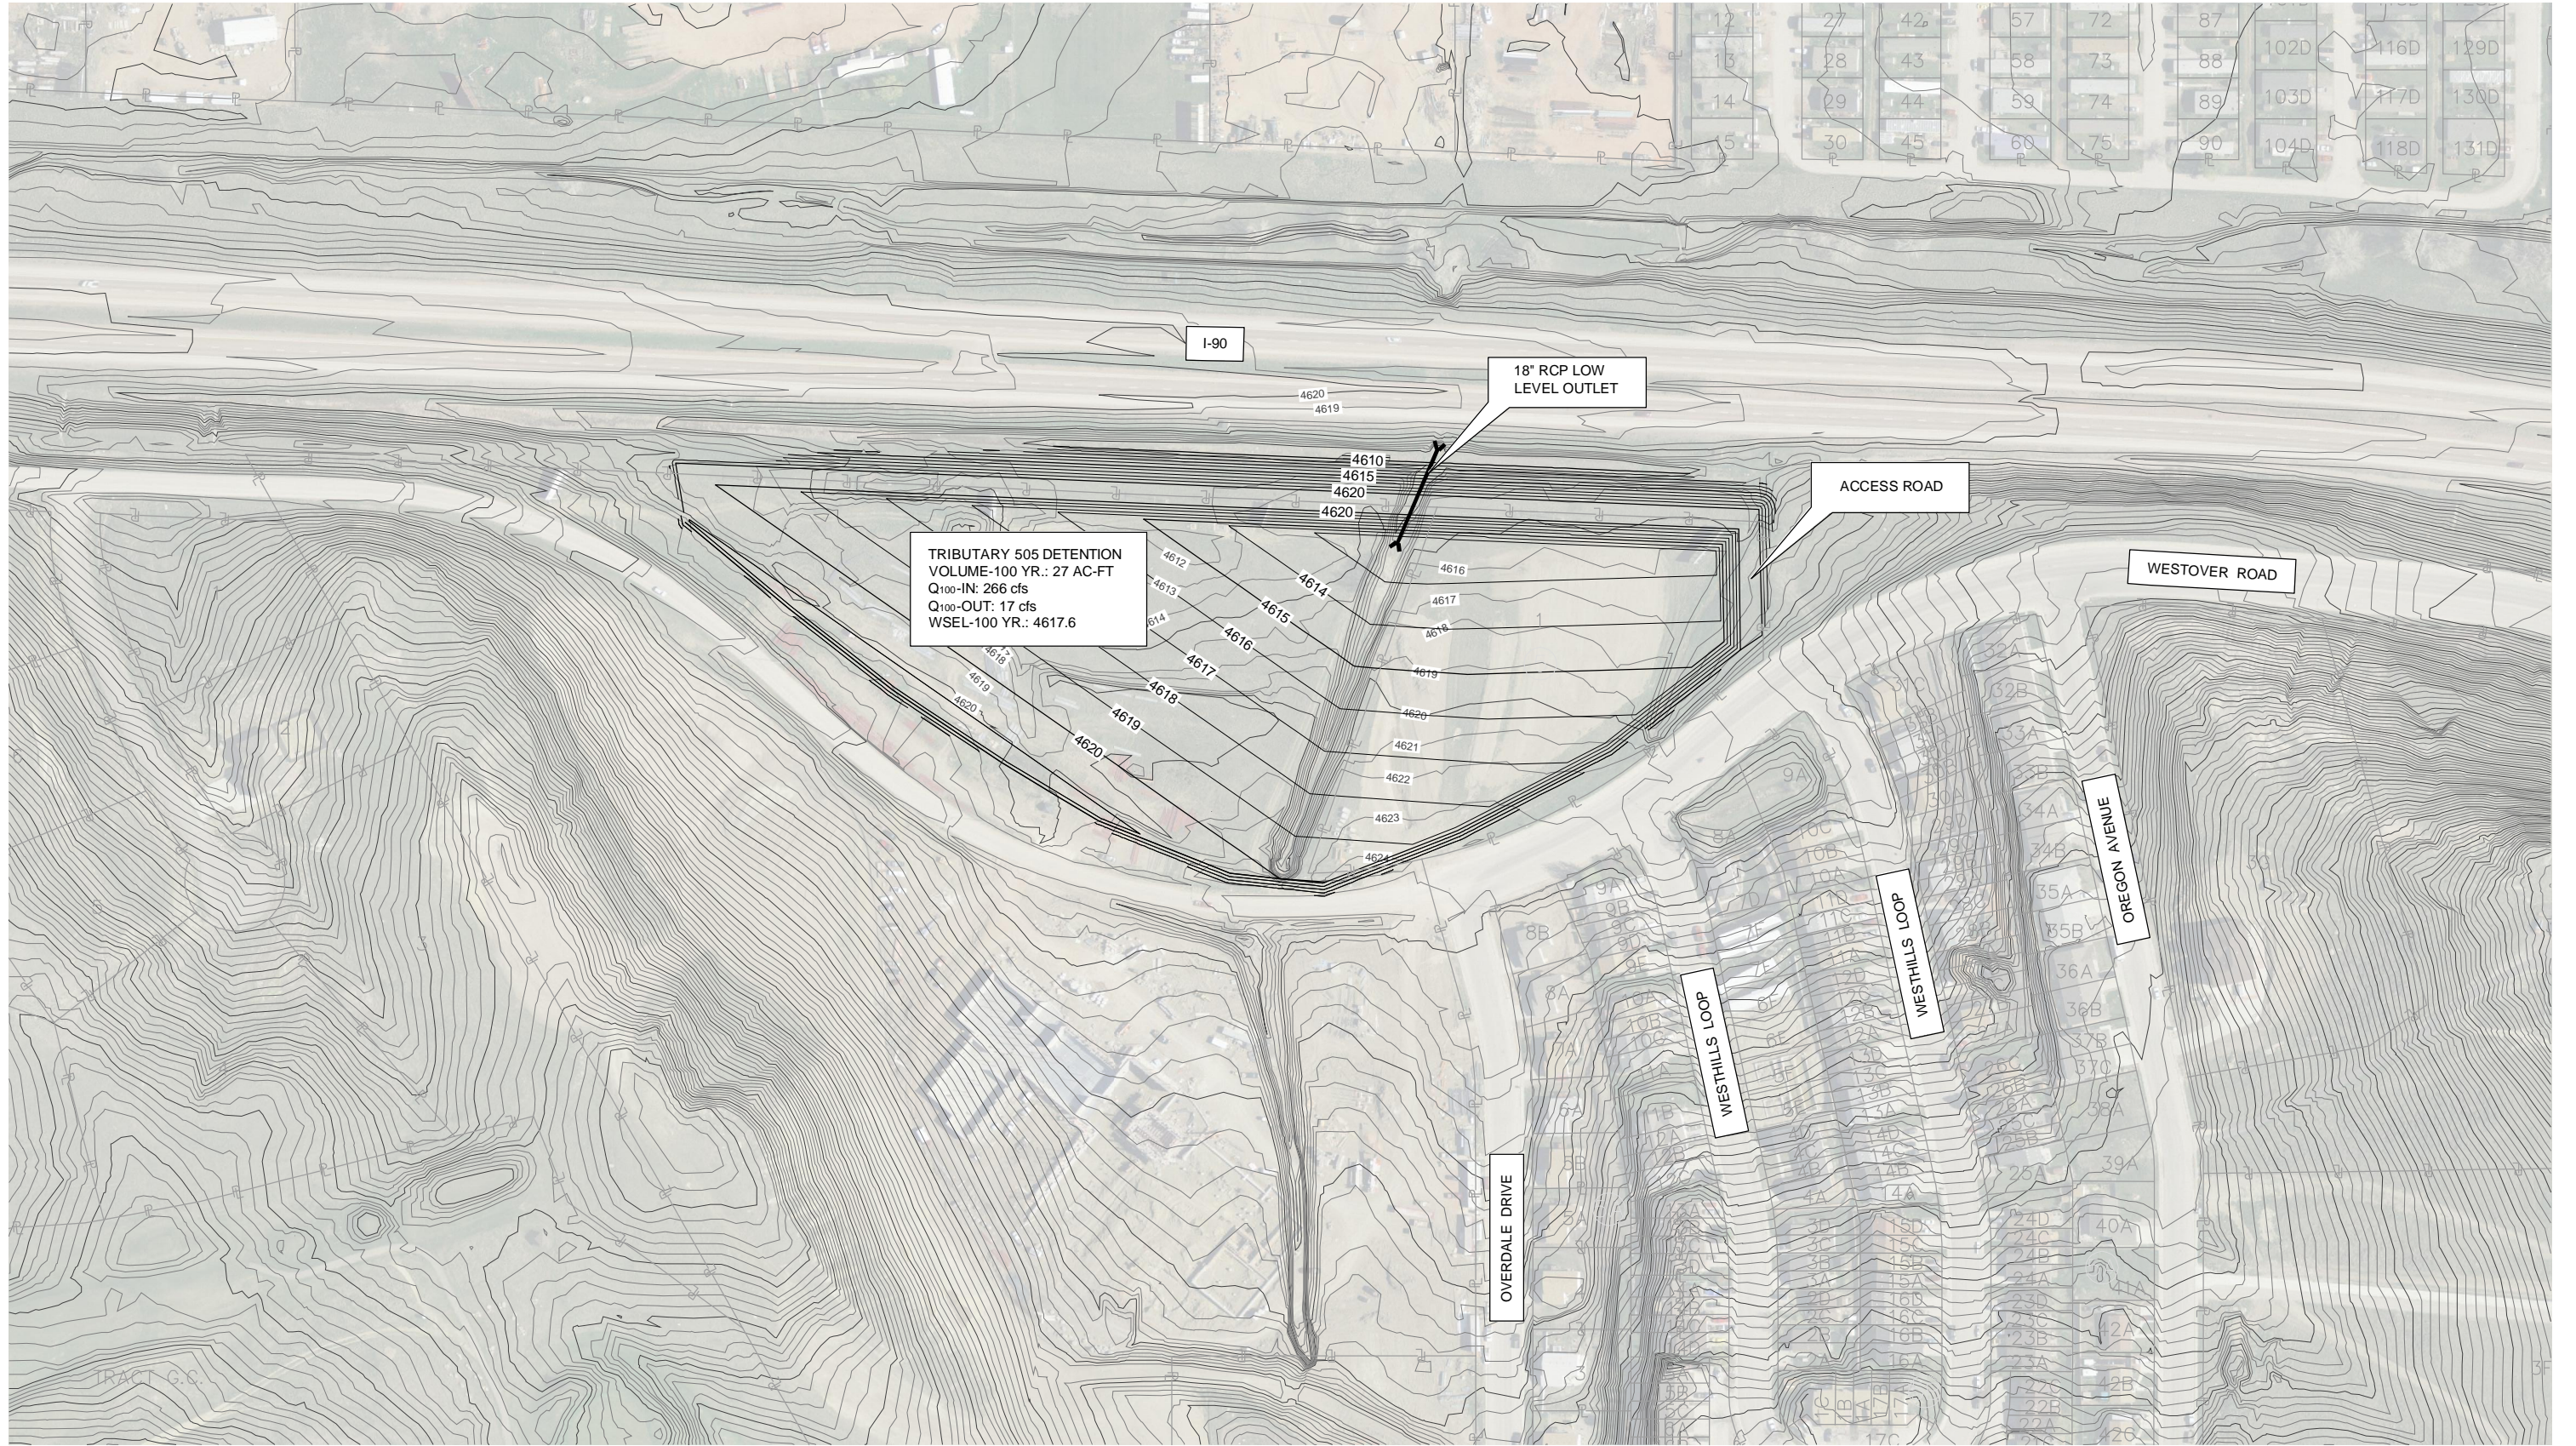


NOTES:

1. GRADING ON POND BOTTOM SHALL PRESERVE NATURAL LOW FLOW CHANNEL.

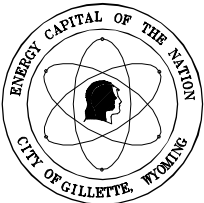

URS

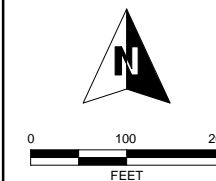

**Tributary 505 Detention
Conceptual Design**

Tributary 505

AUGUST 2011

CITY OF GILLETTE
201 E. 5TH STREET, P.O. BOX 3003
GILLETTE, WYOMING 82717
(307) 686-5364